


NC 150SS - ISO w/ METAL DECK

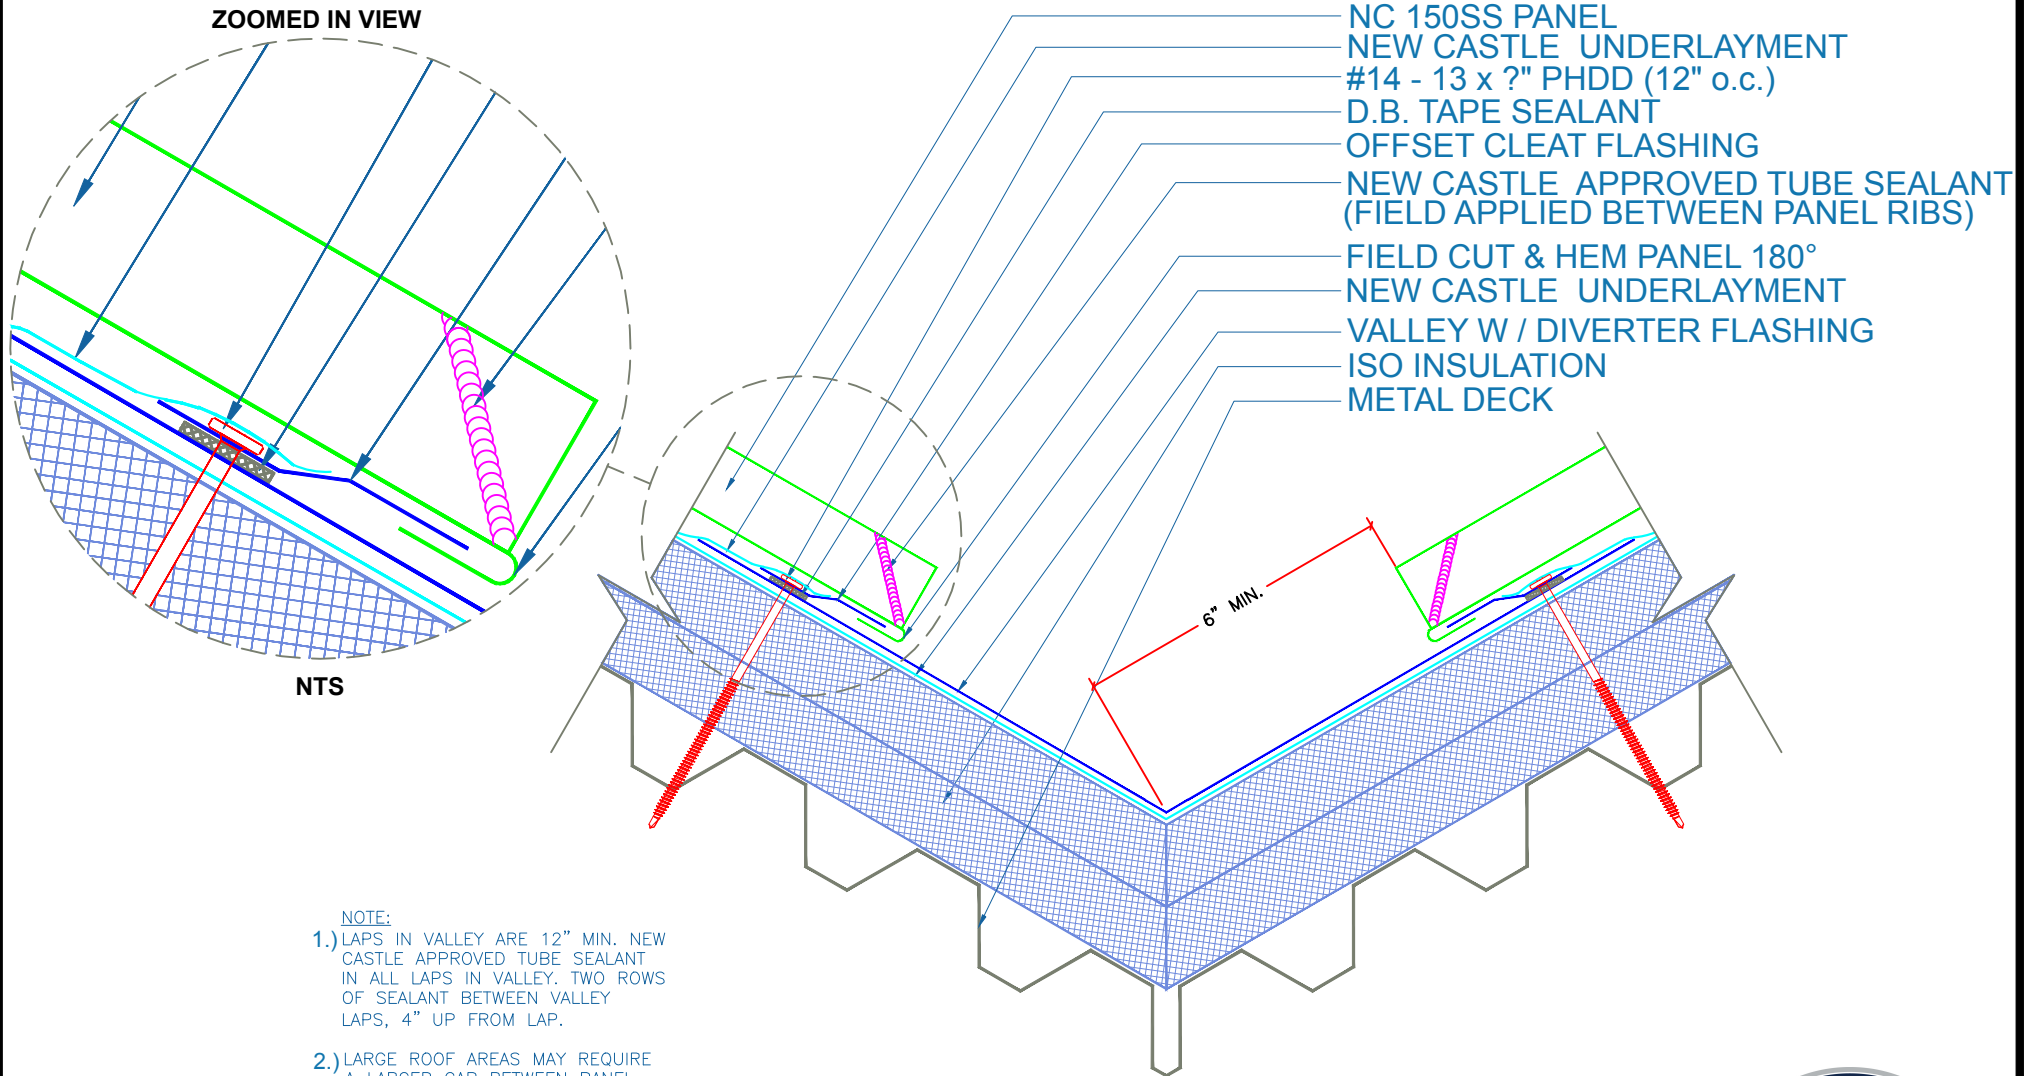

- NOTE:**
- 1.) LAPS IN VALLEY ARE 12" MIN. NEW CASTLE APPROVED TUBE SEALANT IN ALL LAPS IN VALLEY. TWO ROWS OF SEALANT BETWEEN VALLEY LAPS, 4" UP FROM LAP.
 - 2.) LARGE ROOF AREAS MAY REQUIRE A LARGER GAP BETWEEN PANEL AND DIVERTER TO ALLOW FOR STORM WATER RUN OFF.

VALLEY W/O DIVERTER

EFFECTIVE DATE: 05-28-2013
 SUBJECT TO CHANGE WITHOUT NOTICE

SCALE: 3" = 1'-0"

