
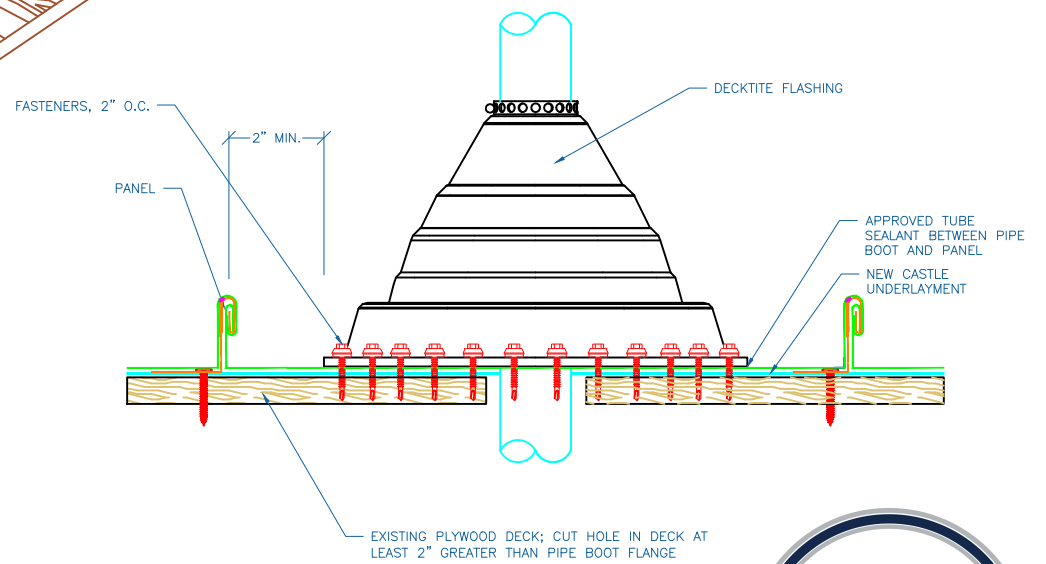


NC 150SS - PLYWOOD

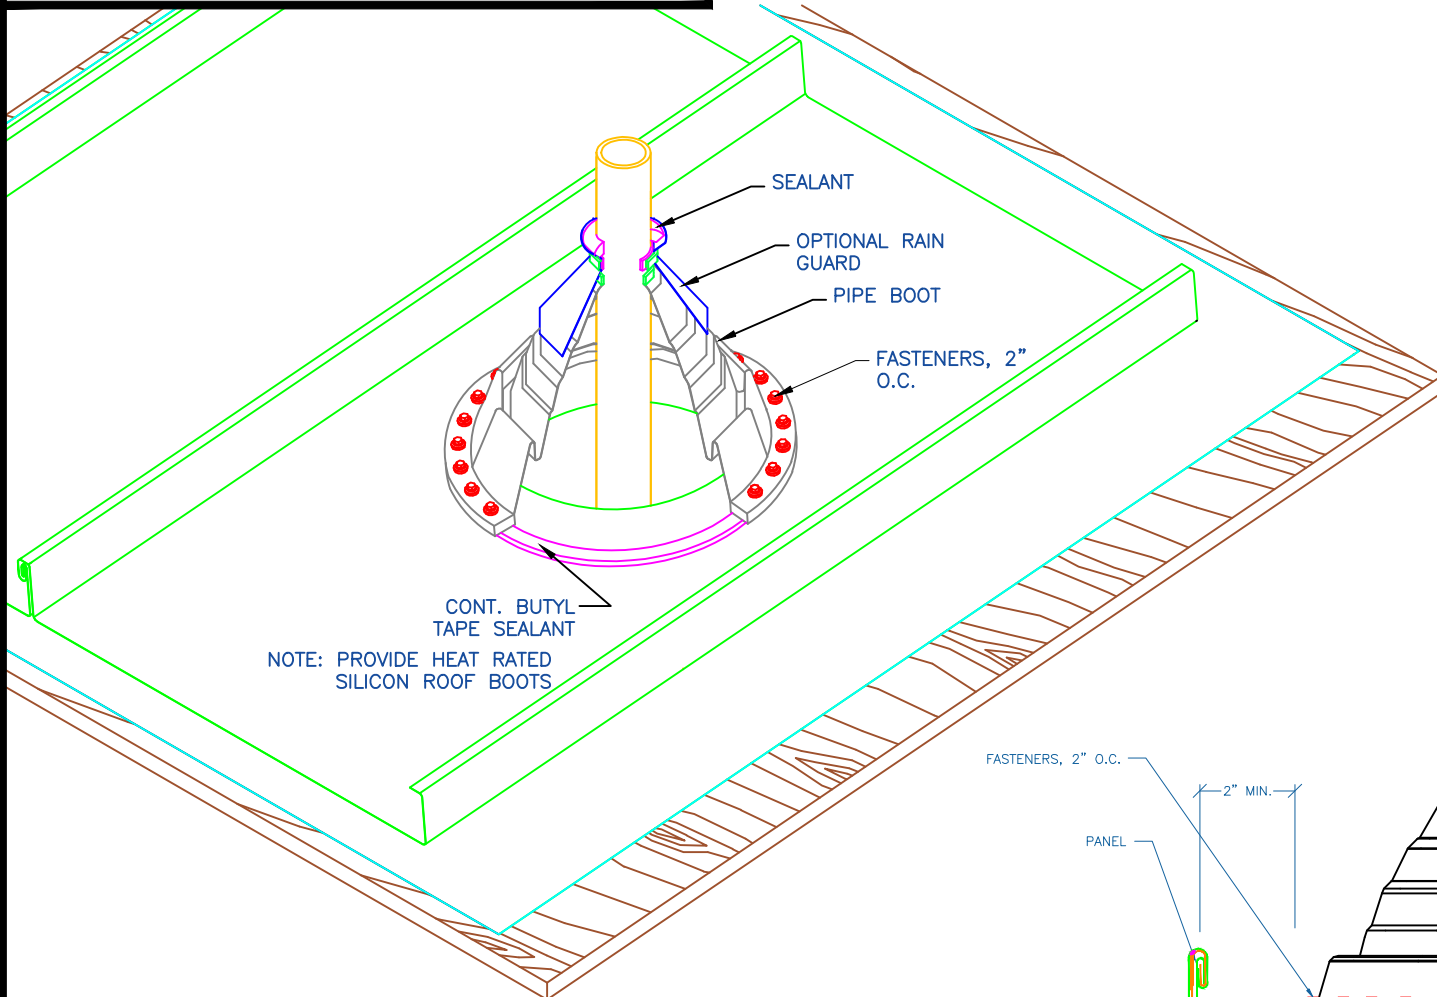

PIPE FLASHING DETAIL

EFFECTIVE DATE: 01-18-2013
SUBJECT TO CHANGE WITHOUT NOTICE

SCALE: NTS

