


NC 150SS - ISO w/ METAL DECK

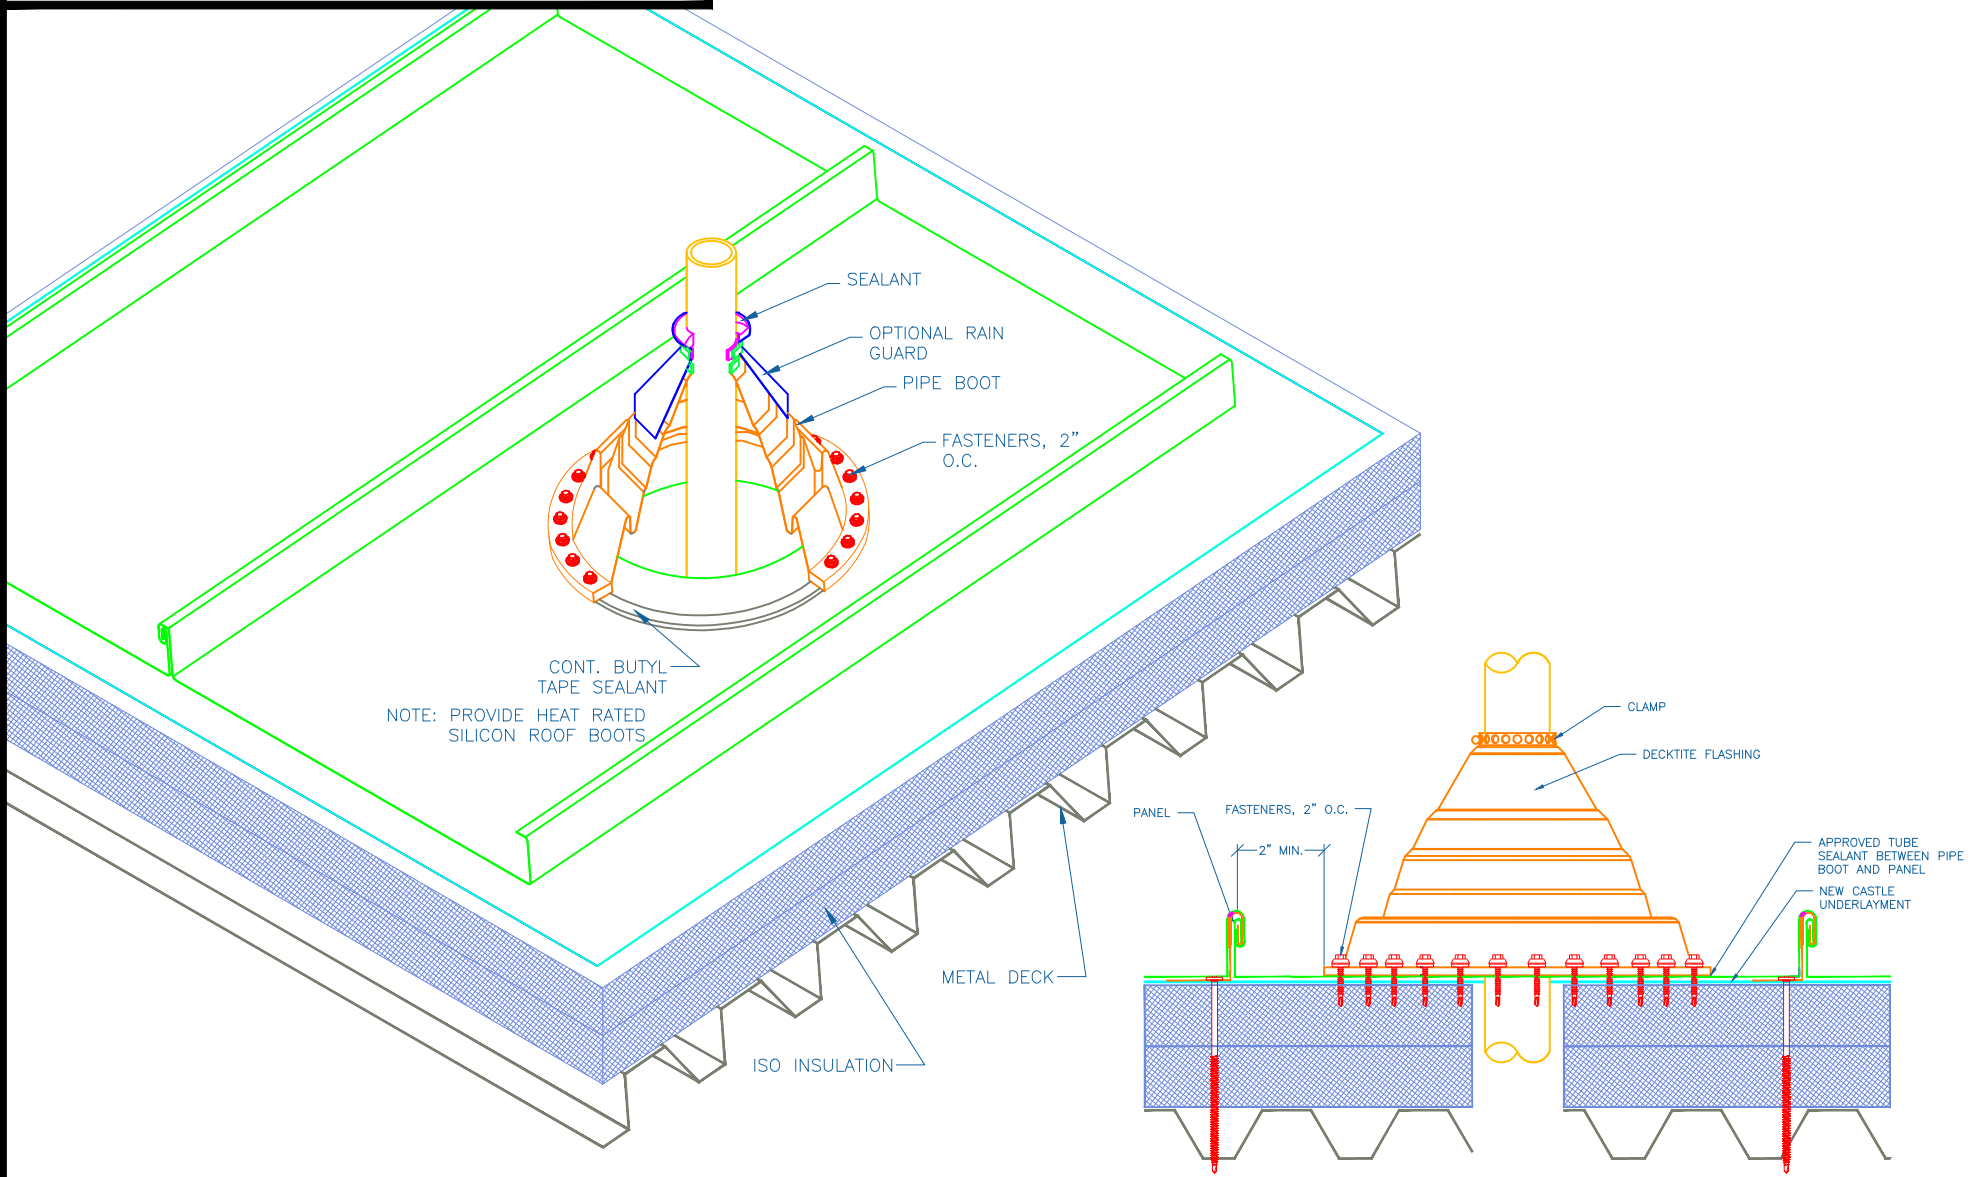

PIPE FLASHING DETAIL

SCALE: NTS

EFFECTIVE DATE: 06-04-2013
SUBJECT TO CHANGE WITHOUT NOTICE

