


NC 150SS - PLYWOOD

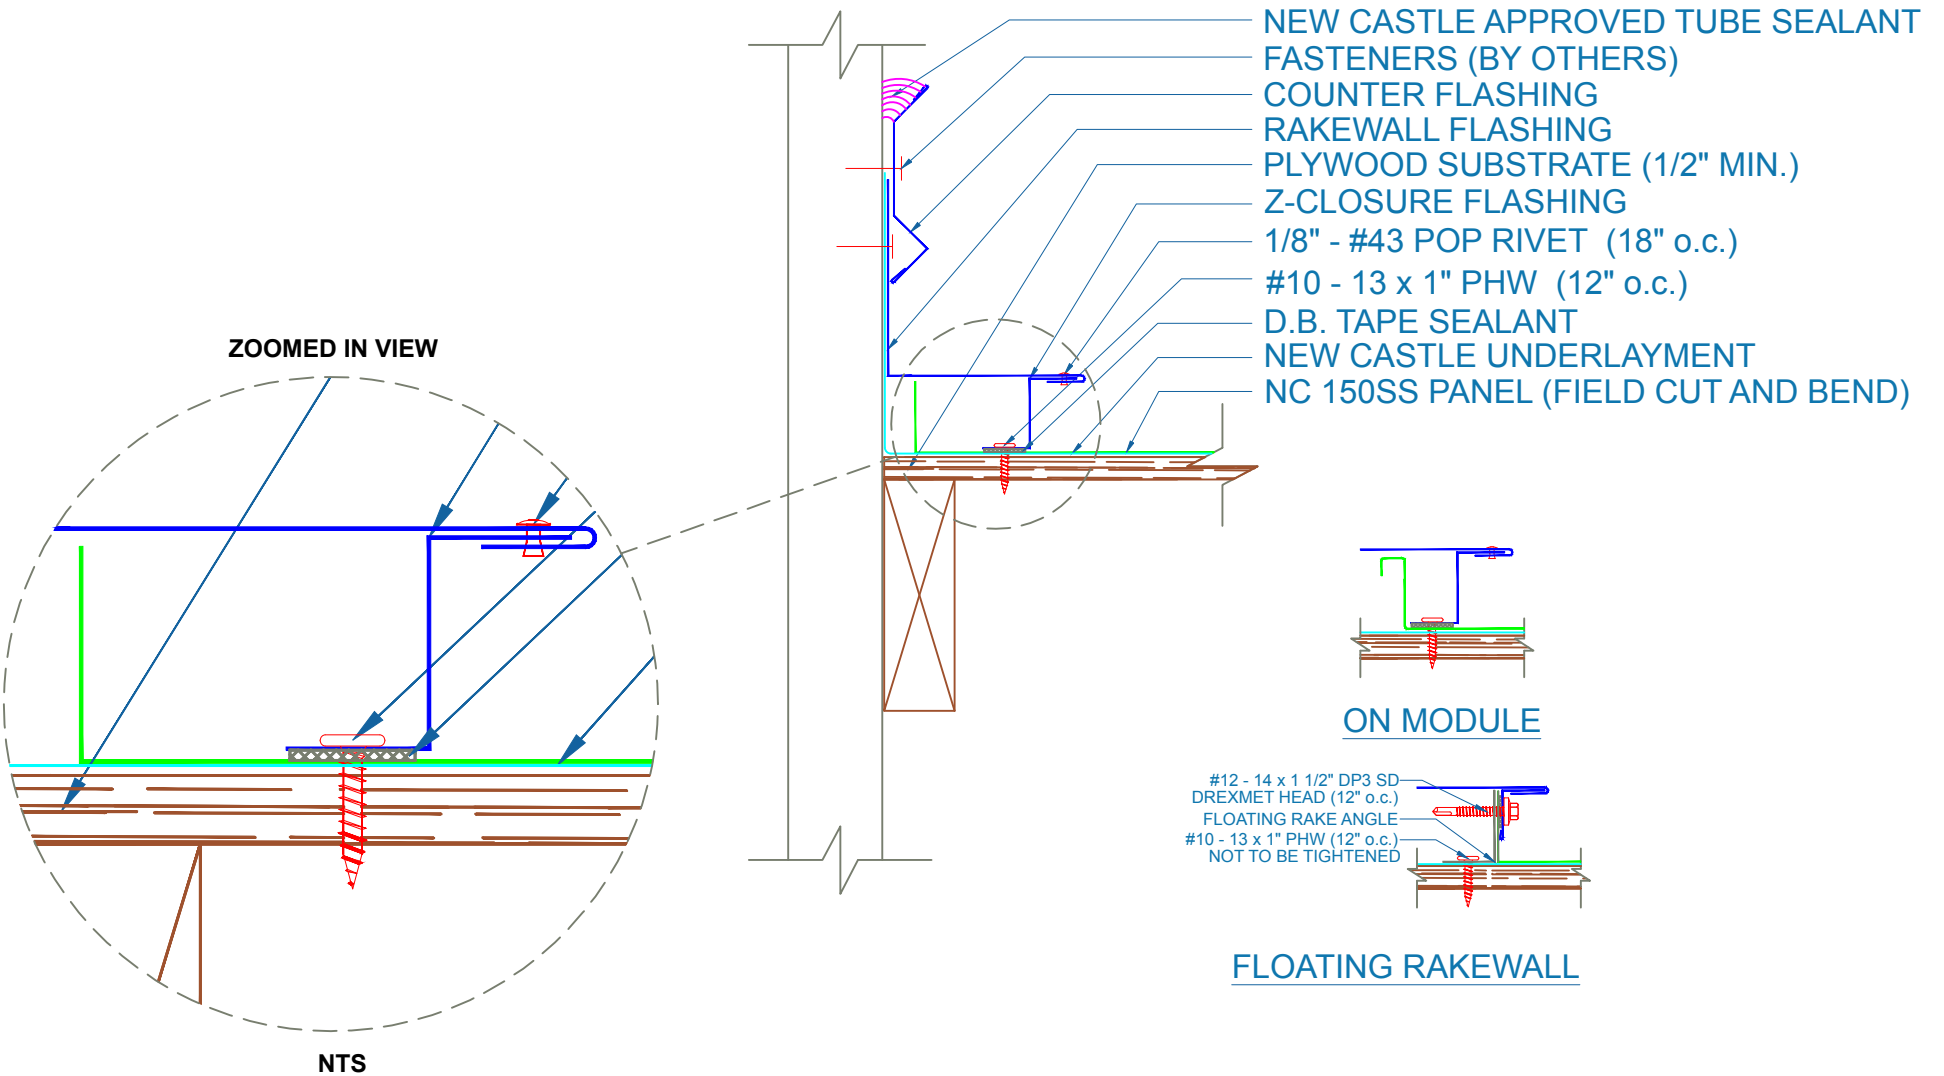

EFFECTIVE DATE: 01-04-13
 SUBJECT TO CHANGE WITHOUT NOTICE

RAKEWALL

SCALE: 3" = 1'-0"

