


NC 550S - PLYWOOD

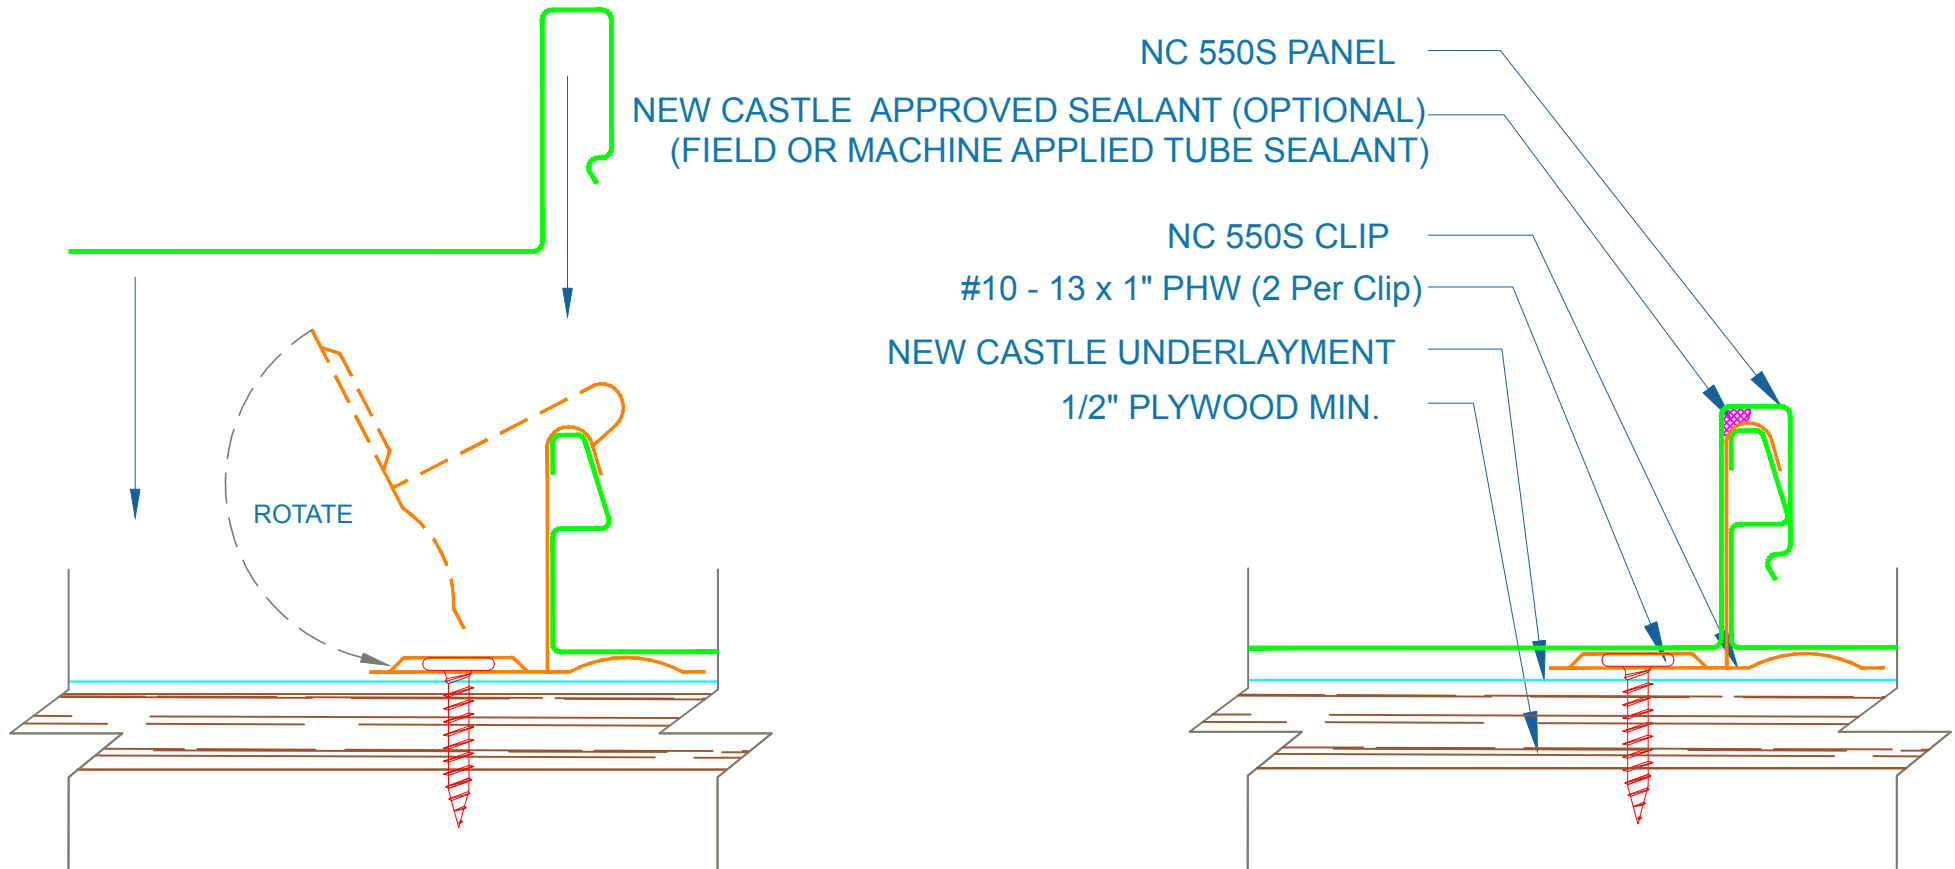

EFFECTIVE DATE: 02-15-2016
SUBJECT TO CHANGE WITHOUT NOTICE

PANEL INSTALLATION

SCALE: NTS

