


# NC 550S - PLYWOOD

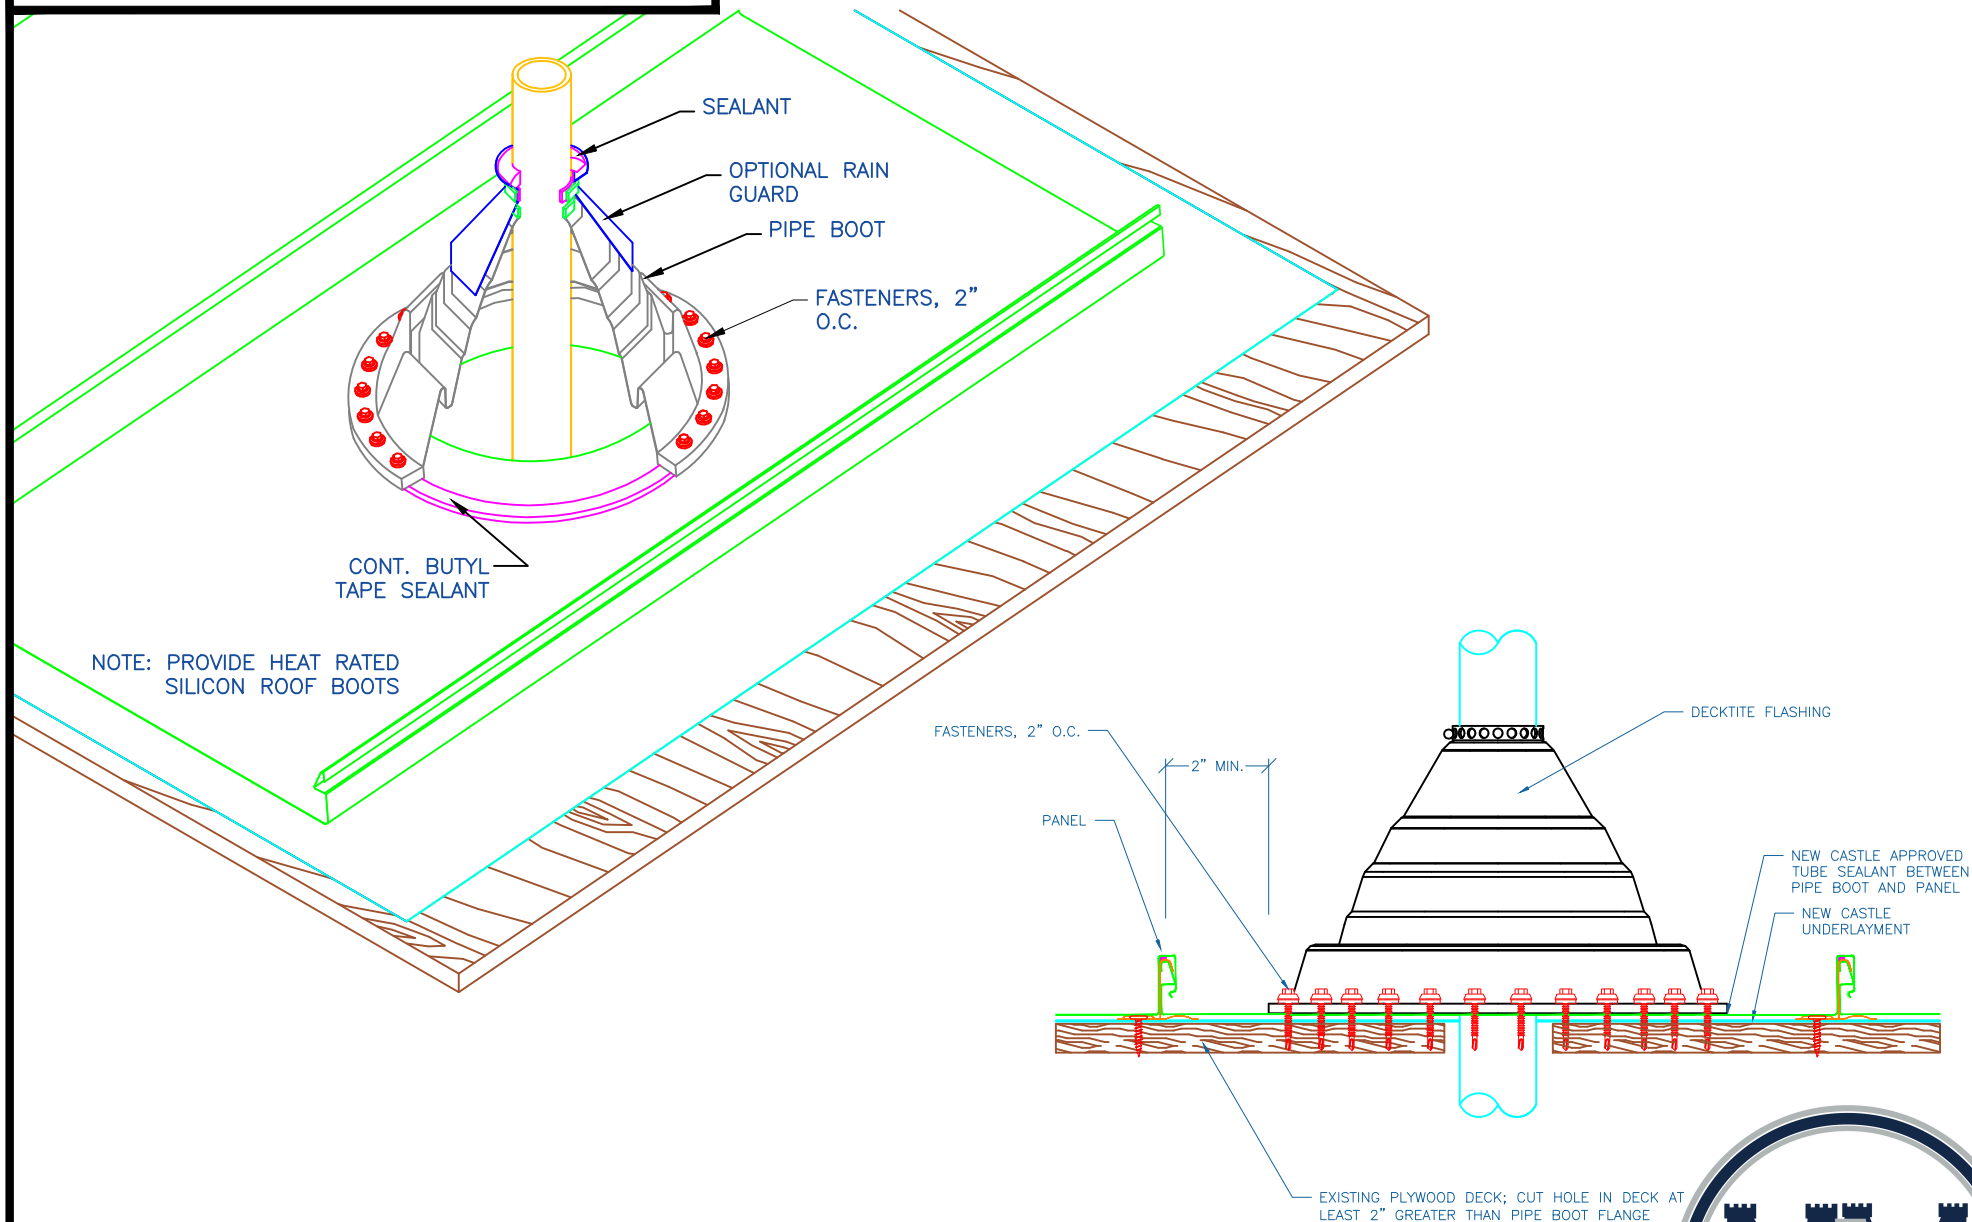

## PIPE FLASHING DETAIL

SCALE: NTS

EFFECTIVE DATE: 08-14-2013  
SUBJECT TO CHANGE WITHOUT NOTICE

