


NC 550S - PLYWOOD

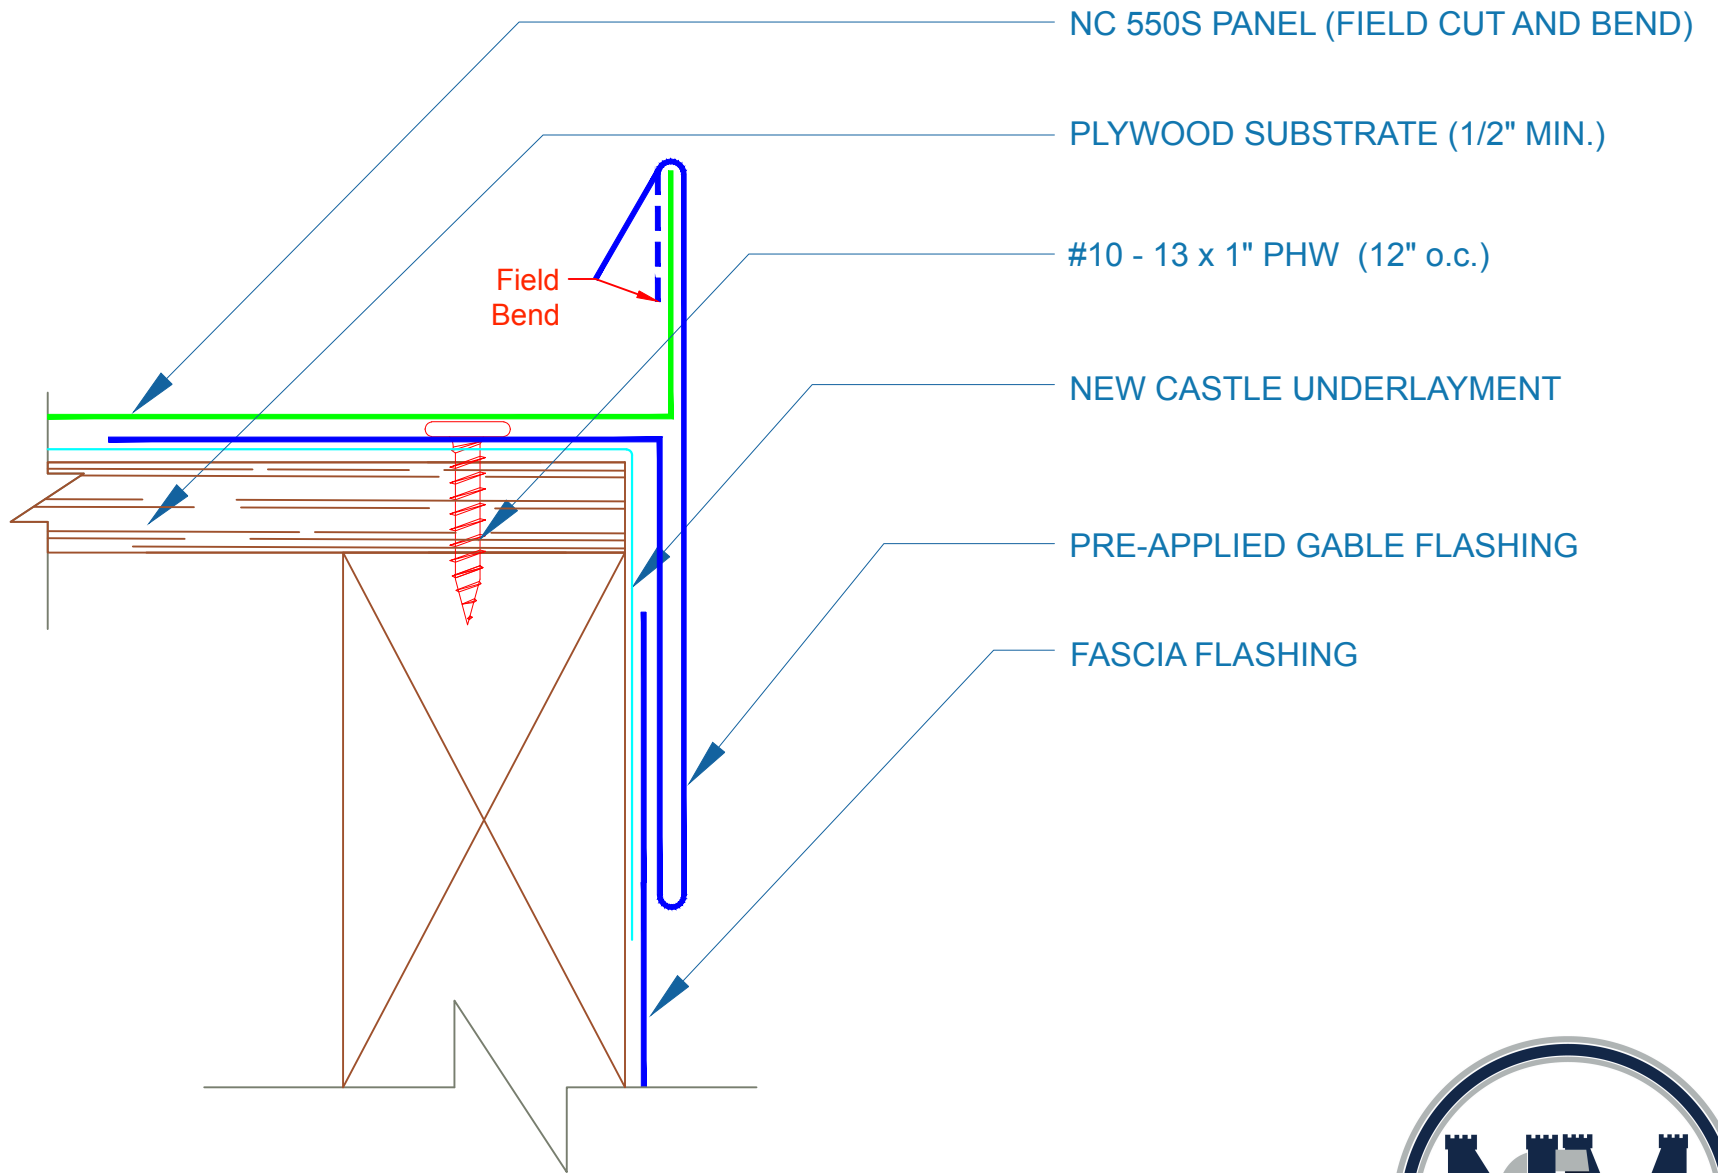

PRE-APPLIED GABLE

EFFECTIVE DATE: 5-25-16
SUBJECT TO CHANGE WITHOUT NOTICE

SCALE: 1'-0" = 1'-0"

