
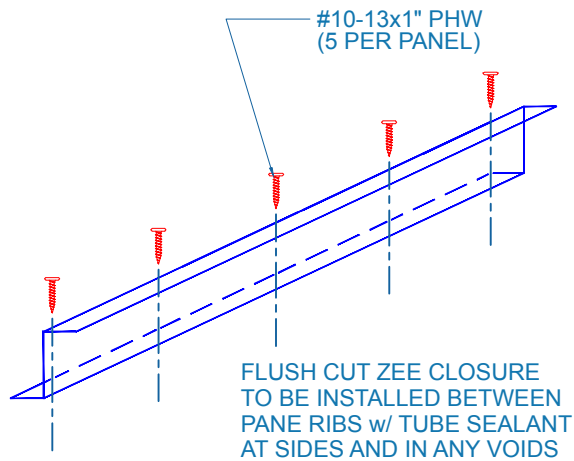
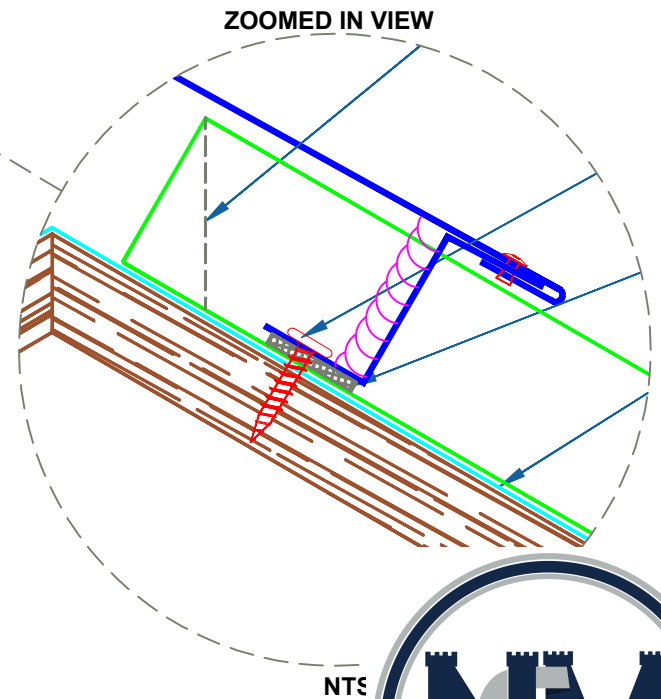


NC 550S - PLYWOOD

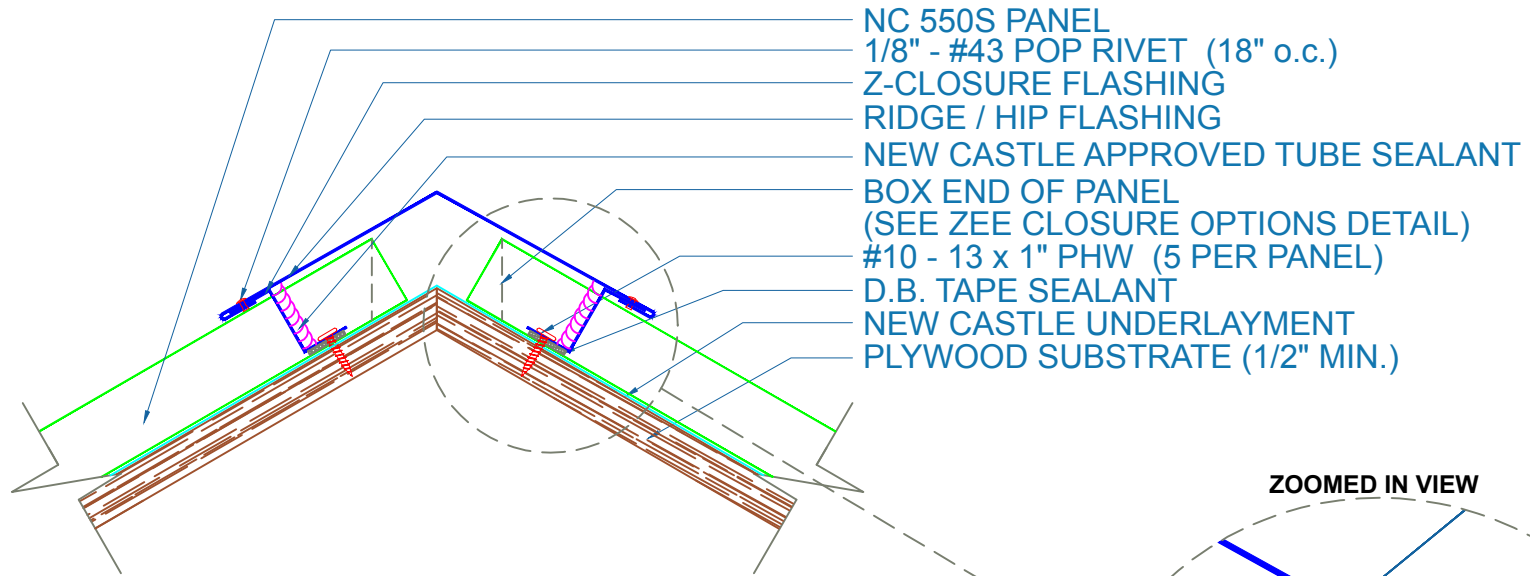

RIDGE / HIP

SCALE: 3" = 1'-0"

EFFECTIVE DATE: 08-14-2013
SUBJECT TO CHANGE WITHOUT NOTICE

