


NC 550S - PLYWOOD

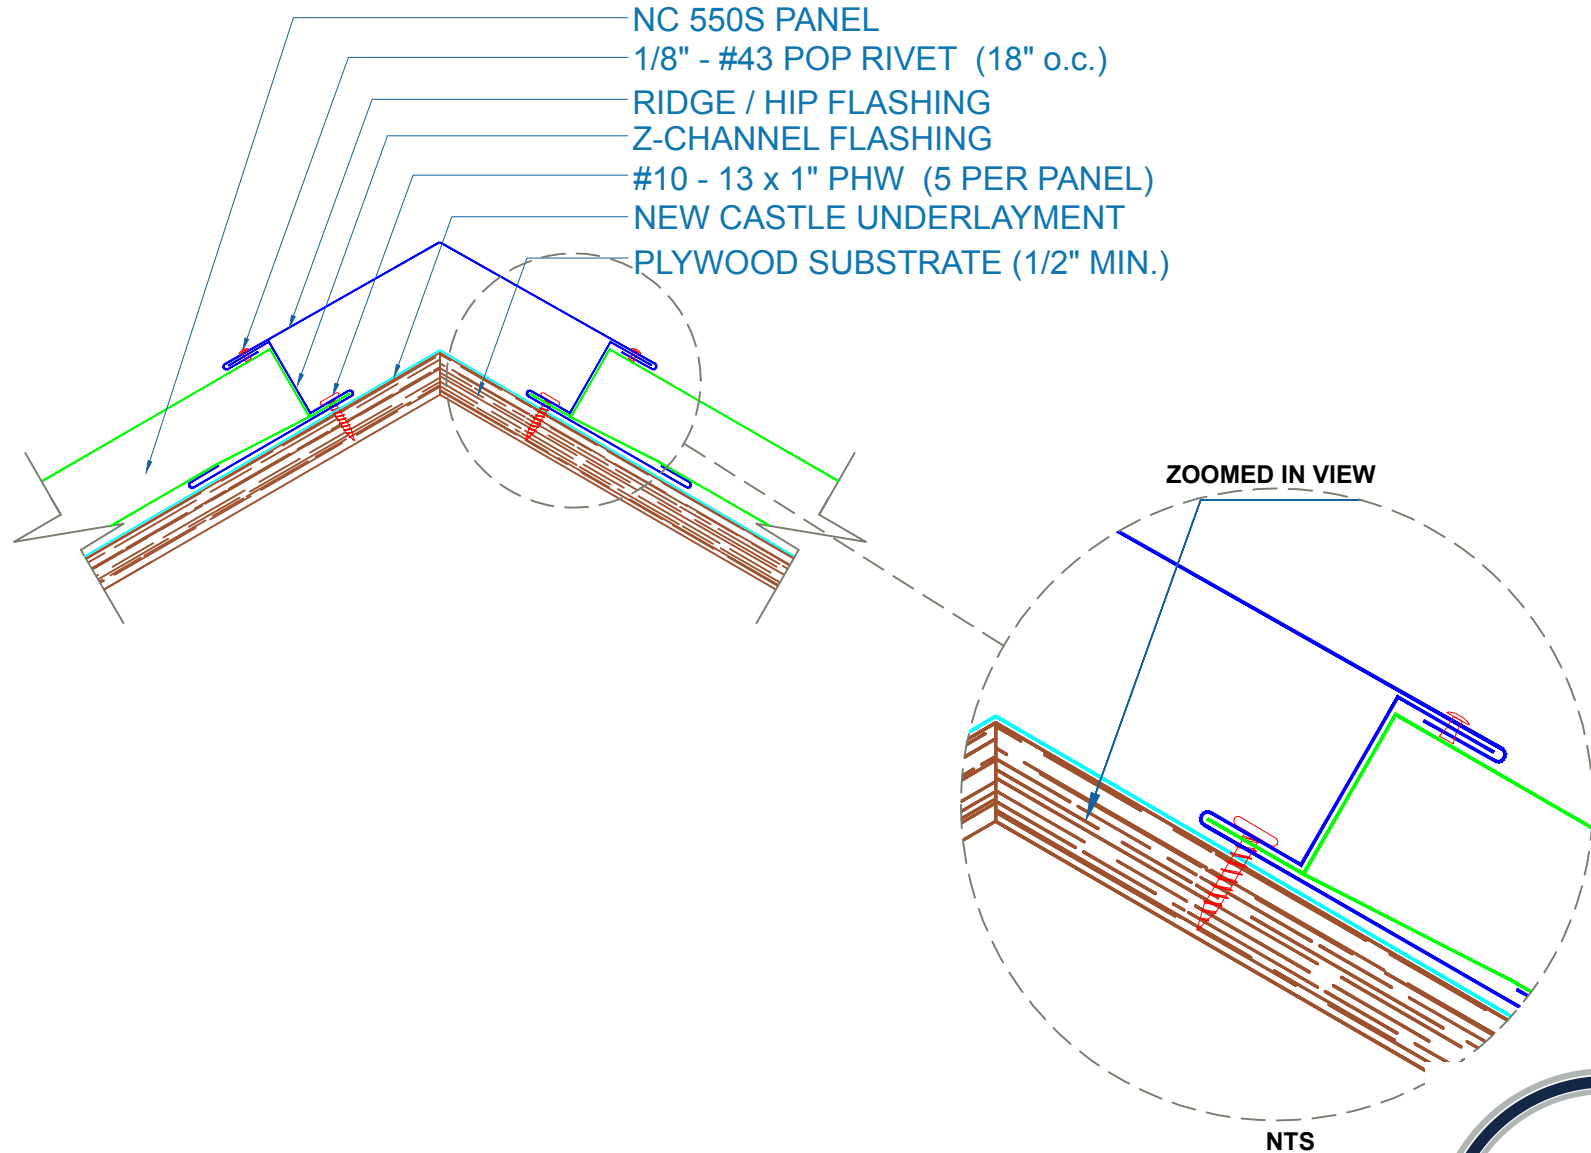

RIDGE / HIP w/CFR

EFFECTIVE DATE: 12-11-12
SUBJECT TO CHANGE WITHOUT NOTICE

SCALE: 3" = 1'-0"

